
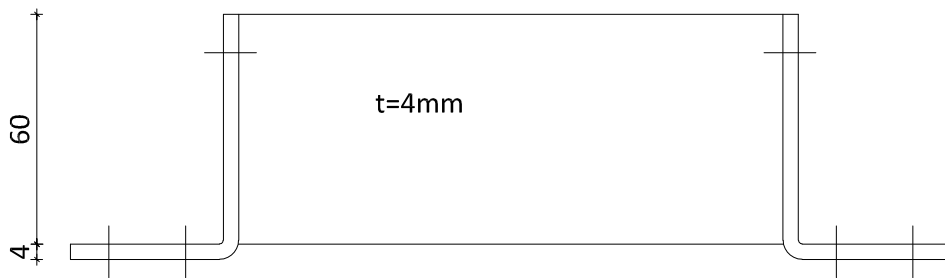



Stálfesting NS9 140x300 Mkv. 1:2

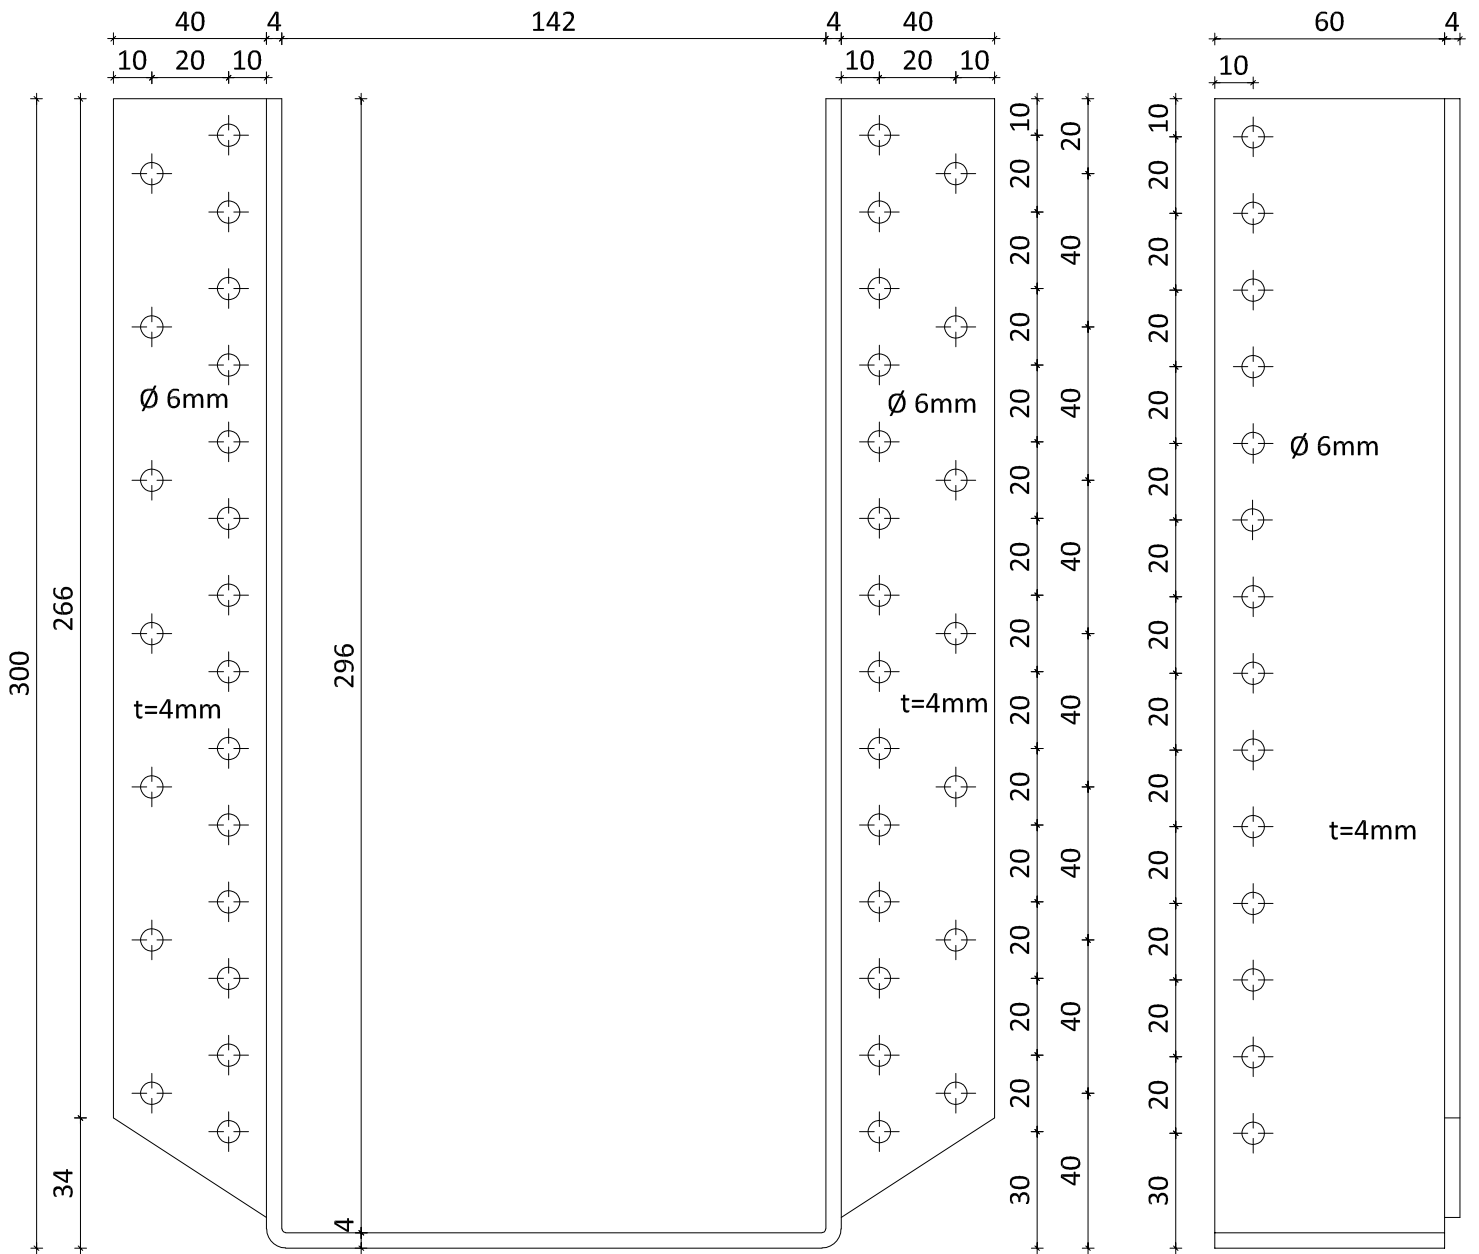

Negling með 40/50 kambsaumi í öll göt

Viðmiðunar burðargeta er 26.9 kN

 <p>Byggingaéild - Vesturvör 29 - 200 Kópavogur kt. 440510-1160 - Sími: 412 5300</p>	HEITI VERKS:	MKV.	DAGS.	VERKNR.	Bitaskór-2016.DWG ÚTGÁFA NR. 1
	Bitaskór fyrir 140mm límtré	1:2	25.6.2016		
HEITI TEIKNINGAR	Gerð: NS9 140x300	TEIKN.	REIKN.	YFIRF.	NR. TEIKNINGAR
		BI	BI		NS9
		NAFN HÖNNUÐAR Bjarni Ingibergsson byggingatæknifræðingur kt. 030861-2729			